


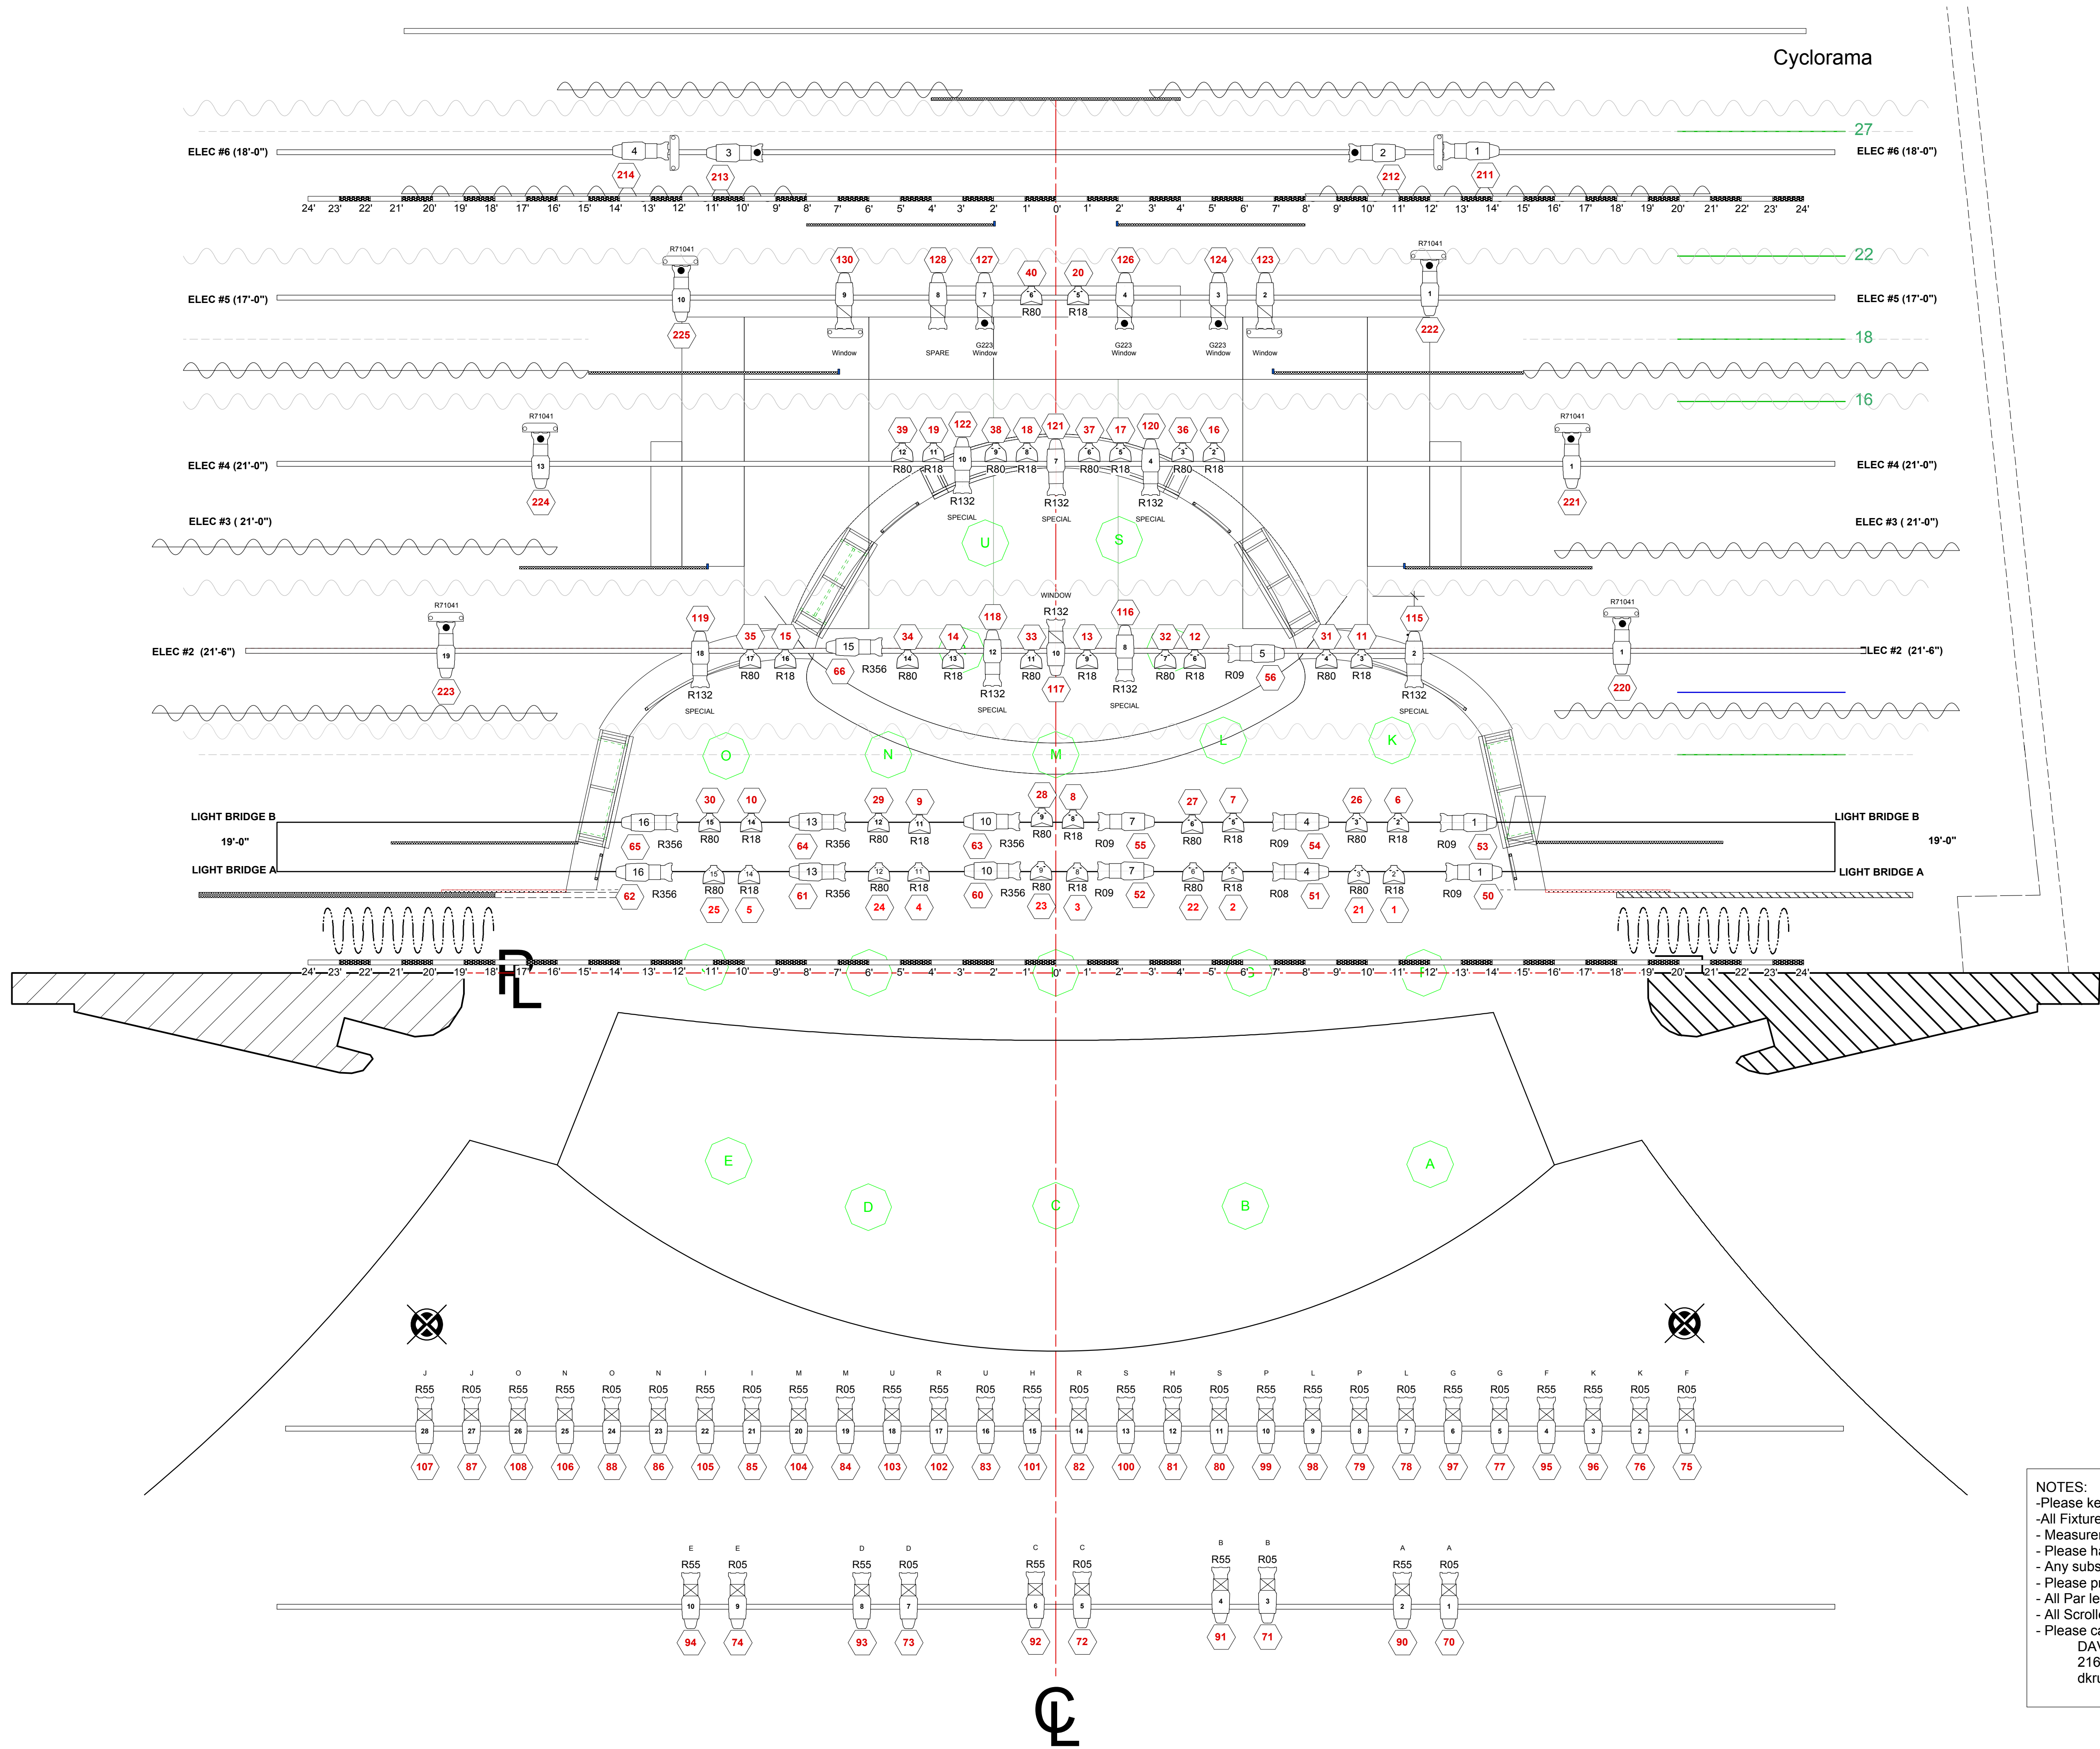

Manual Linesets

- 28
- 27
- 26
- 25
- 24
- 23
- 22
- 21
- 20
- 19
- 18
- 17
- 16
- 15
- 14
- 13
- 12
- 11
- 10
- 9
- 8
- 7
- 6
- 5
- 4
- 3
- 2
- 1

LIGHT BRIDGE B 19'-0"

LIGHT BRIDGE A 19'-0"

HOUSE CURTAIN

Gobo:

R78418 R71041

G223

NOTES:

- Please keep all cable runs neat and tidy
- All Fixtures are on 18" centers unless noted.
- Measurements are not included on plot for visual clarity
- Please have R 132 on hand for focus
- Any substitutions need to be approved by the Lighting Designer
- Please provide plenty of work light for all work calls.
- All Par lenses need to run SL / SR
- All Scroller frames need to be ready for Source 4 ERS products.
- Please call the Lighting Designer with any questions:

DAVID KRUPLA
216-287-4106
dkrupla@kent.edu

KEY:

- 19 Degree Source 4 - 750w
- 26 Degree Source 4 - 750w
- 36 Degree Source 4 - 750w
- 50 Degree Source 4 - 750w
- WFL Source 4 - 750w
- MFL Source 4 - 750w
- WFL PAR 64 - 1kw
- Iris Cyc Unit - 1kw

ACCESSORIES:

- CXI Color Scroller
- Gobo

TYPICAL:

PURPOSE
GOBO
COLOR

CHANNEL

TYPE:	HAVE:	USED:	REMAINING:
S419	90	76	14
S426	80	7	73
S436	60	40	20
S450	2	0	2
S4 PAR WFL	40	40	0
S4 PAR MFL	40	0	40
S4 PAR NSP	30	0	30
S4 PAR VNSP	20	0	20
Sky Cyc	11	0	11
Iris Cyc	16	7	9
CXI	16	16	16

ARCADIATM

BY: TOM STOPPARD

KRANNERT CENTER FOR THE PERFORMING ARTS
DEPARTMENT OF THEATER

DIRECTOR: ROBERT ANDERSON
RESIDENT LD: JAKYUNG SEO
RESIDENT ME: JASON POTTS
LIGHTING DESIGNER: DAVID KRUPLA
SCENIC DESIGNER: BEN KENOBI
TECHNICAL DIRECTOR: LOUIS JORDAN
COSTUME DESIGNER: DAV BURRINGTON
SOUND DESIGNER: BRIAN CHISMAR
STAGE MANAGER: ROSE BANK

David Krupla
Cell: 216-287-4106
Email: dkrupla@kent.edu

3-12-12

PLATE 1: LIGHT PLOT

PLATE 2: SLOTS and BOOMS

PLATE 3: SECTION

FILE: Arcadia V.2 vwx

SCALE:

3/8" = 1'

PLATE:

1 of 3